

# Customer Information Sheet

DRAWING No.: M22-251XXXX

SHEET 2 OF 2


IF IN DOUBT - ASK



NOT TO SCALE

THIRD ANGLE PROJECTION

ALL DIMENSIONS IN mm

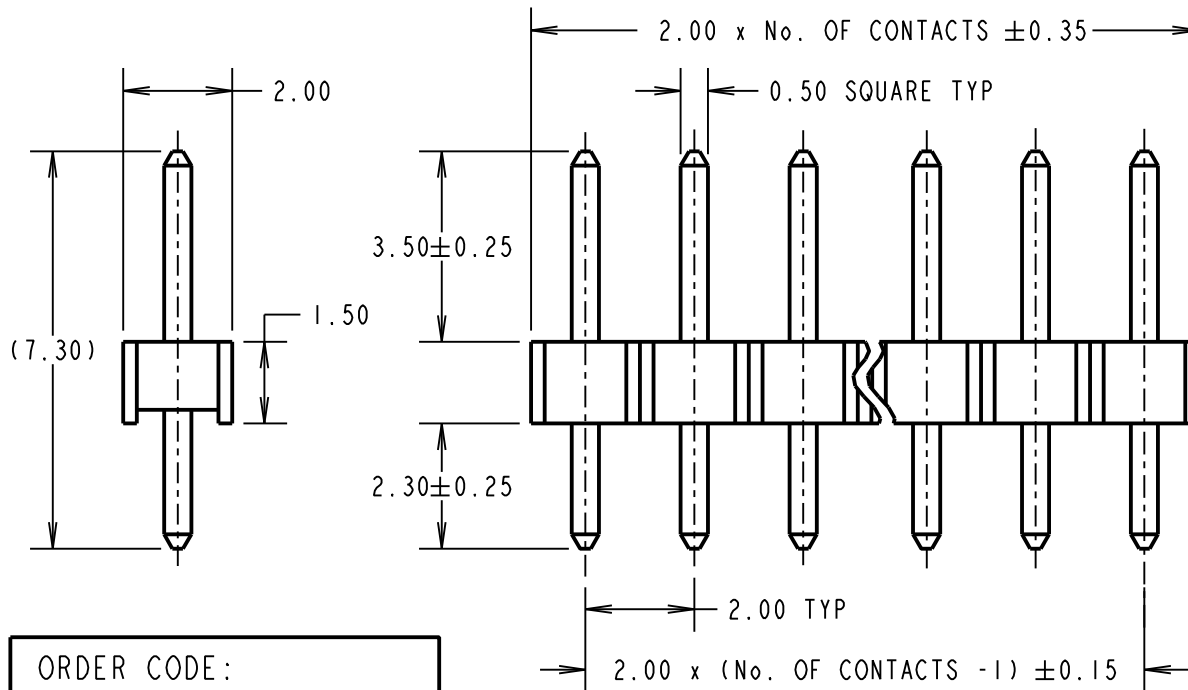

**SPECIFICATIONS:**

**MATERIAL:**

MOULDING = NYLON 6T, UL94V-0, BLACK

CONTACTS = PHOSPHOR BRONZE

**FINISH:**

05 = GOLD

46 = 100% TIN

**ELECTRICAL:**

CURRENT RATING = 2A

VOLTAGE PROOF = 500V AC FOR ONE MINUTE

CONTACT RESISTANCE = 20mΩ MAX

INSULATION RESISTANCE = 1000MΩ MIN

**MECHANICAL:**

DURABILITY = 300 OPERATIONS (GOLD), 50 OPERATIONS (TIN)

INSERTION FORCE = 2N MAX

WITHDRAWAL FORCE = 0.3N MIN

**ENVIRONMENTAL:**

TEMPERATURE RANGE = -40°C TO +105°C

**PACKING:**

BAG

FOR COMPLETE SPECIFICATION, SEE COMPONENT SPECIFICATION C018XX (LATEST ISSUE)

ORDER CODE:

**M22-251XXXX**

No. OF CONTACTS: \_\_\_\_\_  
02 TO 20, 25, 40, 50


FINISH: \_\_\_\_\_  
05 = GOLD OVER NICKEL  
46 = 100% TIN OVER NICKEL

**Active products:**

M22-25102XX	M22-25110XX
M22-25103XX	M22-2511205
M22-2510405	M22-2511405
M22-25105XX	M22-25116XX
M22-25106XX	M22-2511905
M22-2510705	M22-25120XX
M22-25108XX	M22-2512505
M22-2510905	M22-2514005

**OBSOLETE**  
All other size/finish combinations not listed below

NOTES:  
1. ALL TOLERANCES ARE ±0.20 UNLESS OTHERWISE STATED.

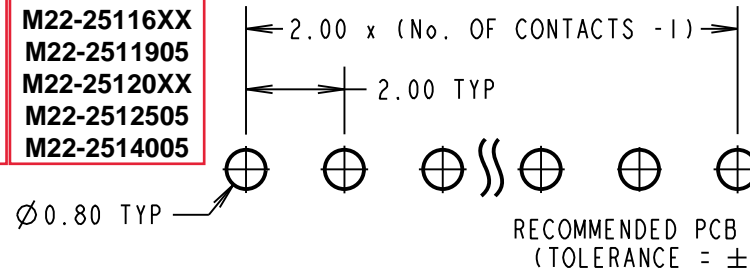

LS	10	01.11.17	20898
NAME	ISS.	DATE	C/NOTE
APPROVED: LS			
CHECKED: MGP			
DRAWN: W. J. BOURNE			
CUSTOMER REF.:			
ASSEMBLY DRG:			



www.harwin.com  
technical@harwin.com

THIS DRAWING AND ANY INFORMATION OR DESCRIPTIVE MATTER SET OUT HEREON ARE CONFIDENTIAL AND COPYRIGHT PROPERTY OF THE HARWIN GROUP AND MUST NOT BE DISCLOSED, LOANED, COPIED OR USED FOR MANUFACTURING, TENDERING OR FOR ANY OTHER PURPOSE WITHOUT THEIR WRITTEN PERMISSION.

**TOLERANCES**  
~~X = ±1mm~~  
~~X.X = ±0.50mm~~  
~~X.XX = ±0.10mm~~  
~~X.XXX = ±0.01mm~~  
ANGLES = ±5°  
UNLESS STATED

**MATERIAL:**  
SEE ABOVE  
**FINISH:**  
SEE ABOVE  
**S/AREA:** mm<sup>2</sup>

**TITLE:**  
2.00mm PITCH SIL VERTICAL PIN HEADER ASSEMBLY  
**DRAWING NUMBER:**  
**M22-251XXXX**